


D:\Projects\110-068\Metro District\Exhibits\Public Exhibits\Tailholt_Overall District Map Revised 6-30-21.dwg, 1/31/2022 8:02:33 AM, 1:1

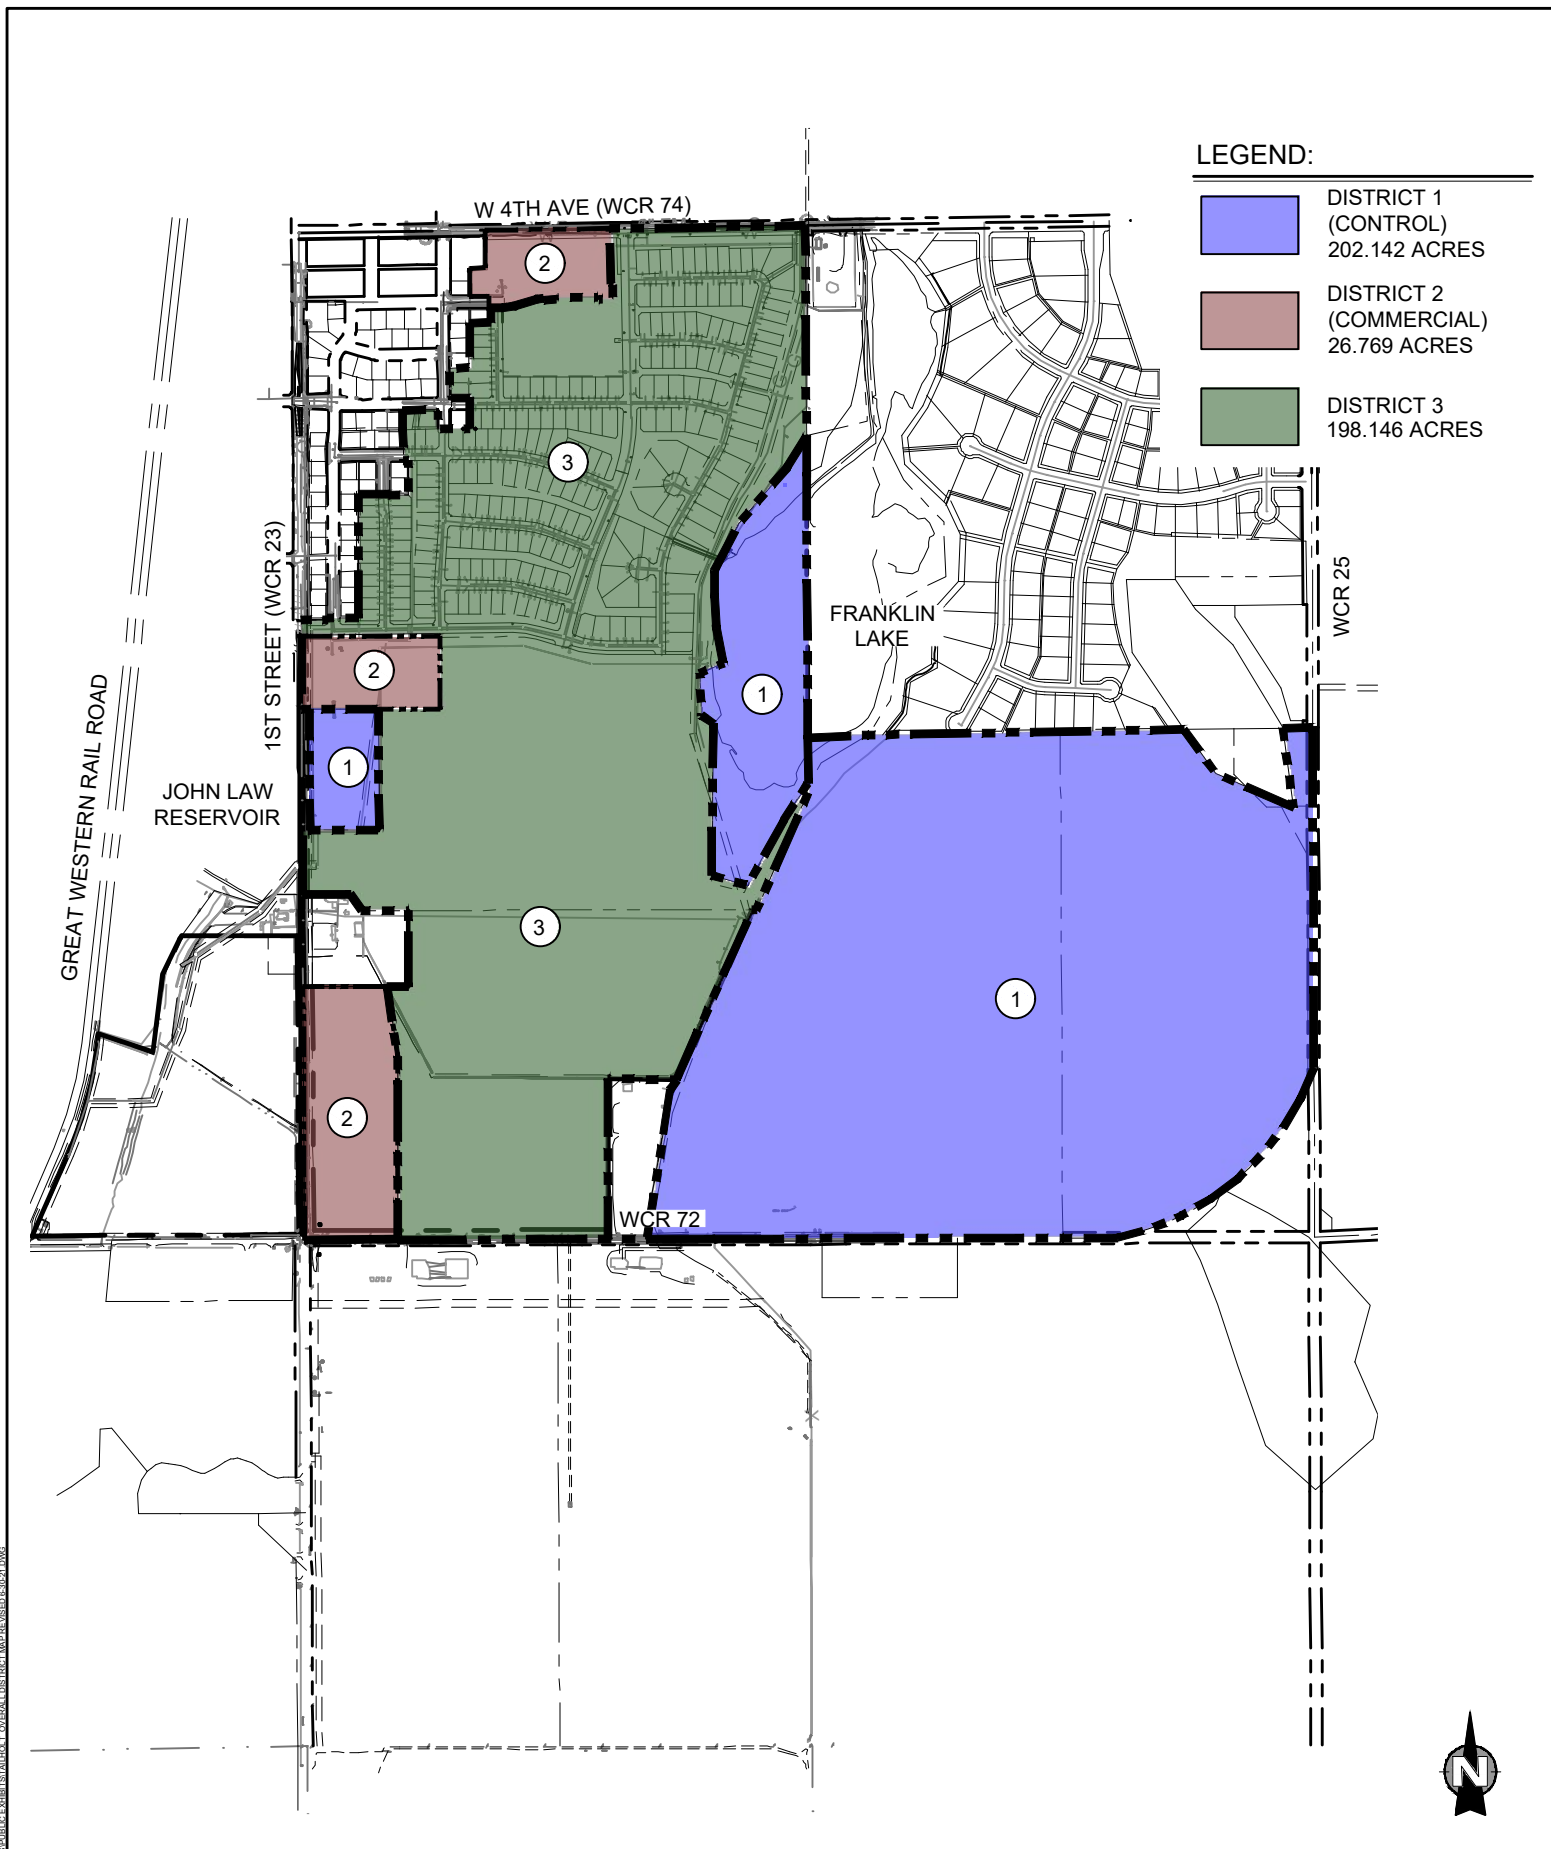

**NORTHERN
ENGINEERING**

FORT COLLINS: 301 North Howes Street, Suite 100, 80521
GREELEY: 820 8th Street, 80631

970.221.4158
northernengineering.com

**TAILHOLT METRO
DISTRICTS 1 - 3**
SEVERANCE
COLORADO

DESCRIPTION
OVERALL DISTRICT MAP

DRAWN BY
L. SMITH

DATE
JUNE, 2021

SCALE
1"=1000'

PROJECT
110-068

DRAWING
EX1